


- NOTES:-
1. ALL DIMENSIONS TO BE CHECKED ON SITE AND NO MEASUREMENTS TO BE SCALED OFF THIS DRAWING.
 2. IN CASE OF ANY DISCREPANCY THE ENGINEERS ARE TO BE NOTIFIED IMMEDIATELY.
 3. THIS DRAWING IS TO BE READ IN CONJUNCTION WITH ALL RELEVANT ARCHITECT'S AND SERVICE ENGINEER'S DRAWINGS AND SPECIFICATIONS.

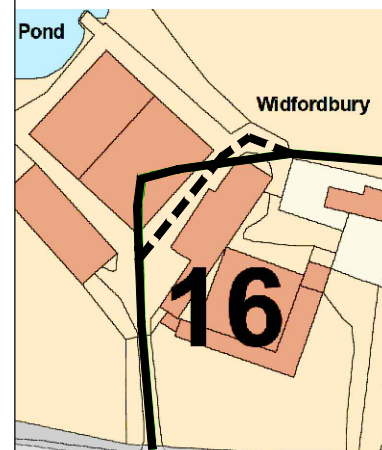

CONSTRUCTION

C	CONSTRUCTION ISSUE	MT	31.10.18
B	SKY LIGHTS ADDED & DESIGN CHANGE	MT	26.09.18
A	CONSTRUCTION ISSUE	GRST	26.07.18
REV	AMENDMENT	CHK	DATE

The Morton Partnership


CONSULTING CIVIL & STRUCTURAL ENGINEERS.
HISTORIC BUILDING SPECIALISTS.

OLD TIMBER YARD HOUSE
55 THE TIMBER YARD
DRYSDALE STREET
LONDON N1 6ND
TELEPHONE: 0207 324 7270 FAX: 0207 729 1196
EMAIL: london@themortonpartnership.co.uk

LEONARDO HOUSE
11 MARKET PLACE
HALESWORTH
SUFFOLK IP19 8BA
TELEPHONE: (01986) 875651 FAX:(01986) 875085
EMAIL: halesworth@themortonpartnership.co.uk

8 CHURCH STREET
COGGESHALL
ESSEX CO6 1TU
TELEPHONE: (01376) 563883 FAX:(01376) 563894
EMAIL: coggeshall@themortonpartnership.co.uk


PROJECT:
**CHURCH BARNES
WIDFORD
HERTS**




TITLE:
**PROPOSED INTERNAL
LAYOUTS UNITS 1-5
SHOWING BRIDLE ROUTES**

SCALE: 1:250 (A3) DRAWN BY: CJS
DATE: JANUARY 2018 CHECKED BY: GRST

DRG No. **18327/13 (REV C)**

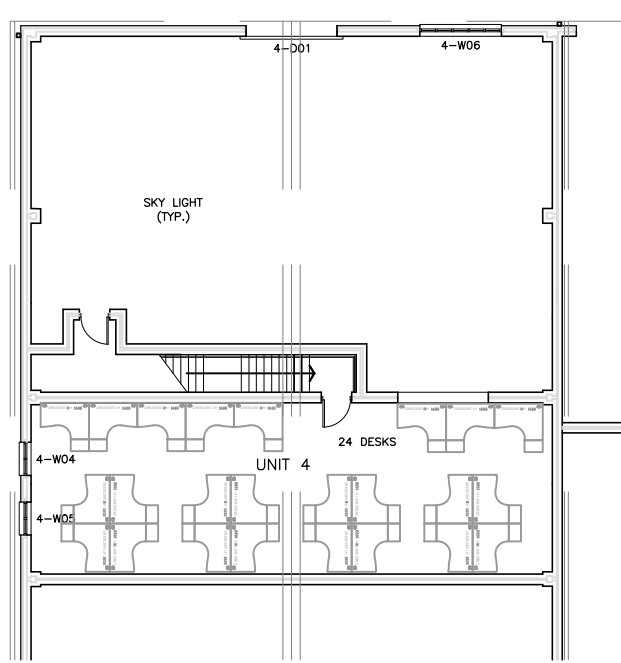

FIRST FLOOR PLAN

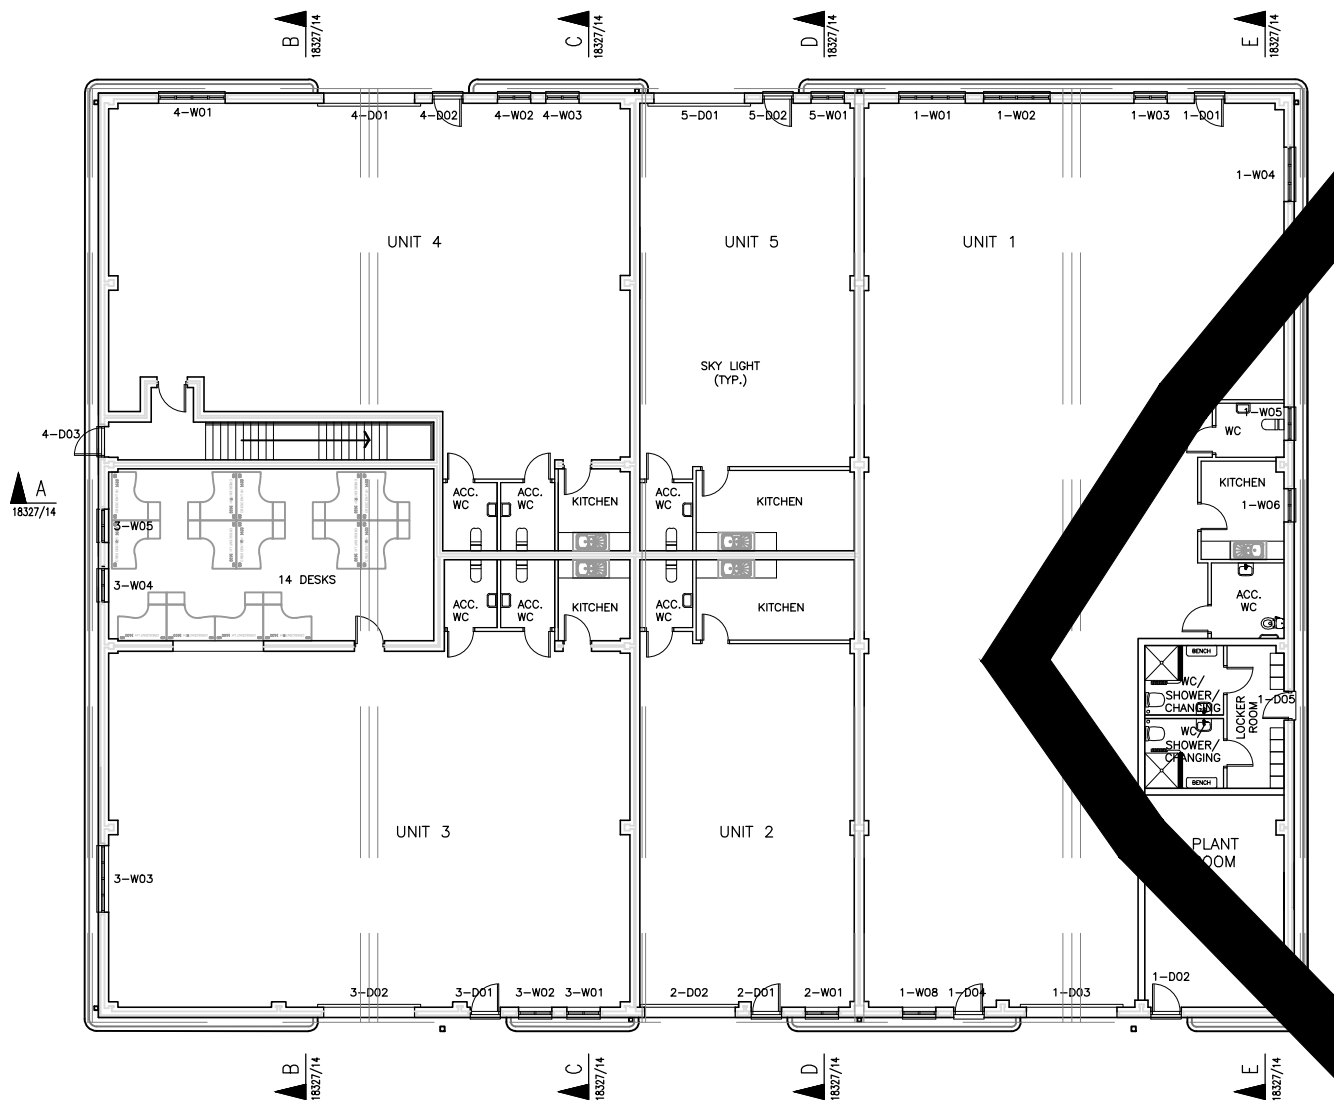

GROUND FLOOR PLAN

